
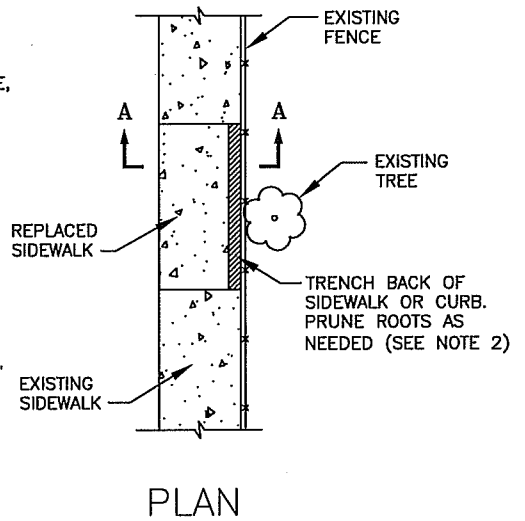




AREAS WHERE SIDEWALK OR CURB IS BEING REPLACED

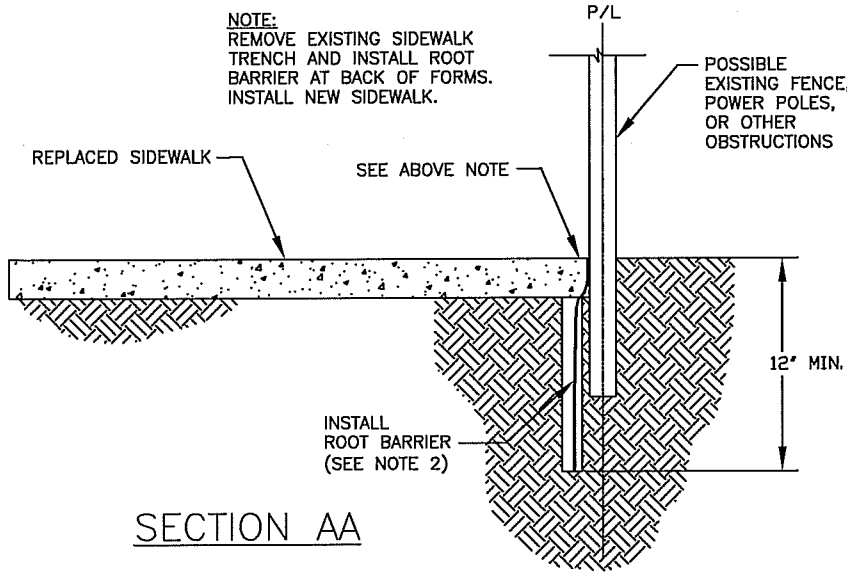

SECTION AA

PLAN

AREAS WHERE SIDEWALK IS TO REMAIN

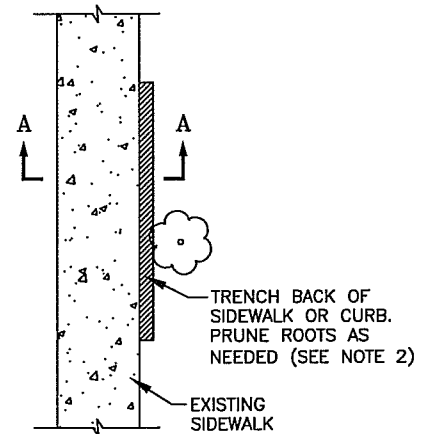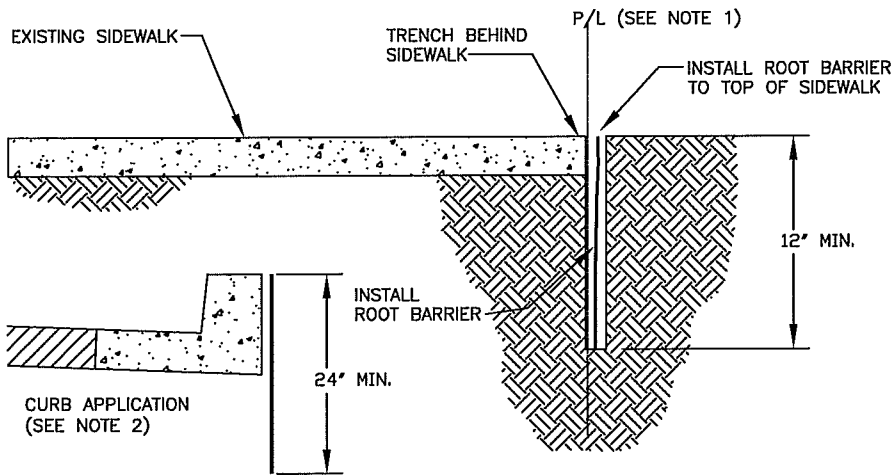

SECTION AA

PLAN

NOTE:
CURB TO BE APPROVED ROOT CONTROL BARRIER INSTALLED PER MANUFACTURER'S SPECIFICATIONS.

NOTES:

1. IF ADJACENT PROPERTY IS PRIVATE, A CONSTRUCTION EASEMENT OR RIGHT OF ENTRY IS REQUIRED.
2. LENGTH AND PLACEMENT LOCATION OF BARRIER IS DEPENDENT ON EXTENT OF ROOT INTRUSION. TO BE DETERMINED BY THE ENGINEER.



CITY OF CLOVIS

DWG NO. **P-18**

ROOT BARRIER, SIDEWALK REPLACEMENT/PROTECTION, EXISTING TREE

REF. STANDARD SPEC SECTION 20 LANDSCAPE PLANTING

APPROVED BY:	NO.	REVISED	BY	APPROVALS	SCALE: NTS
CITY ENGINEER		01-27-11	BGJ	CM _____	DRAWN BY: JA
				DRU <i>[Signature]</i>	
DATE: 4/29/11				PUD <i>[Signature]</i>	SHEET 1 OF 1