

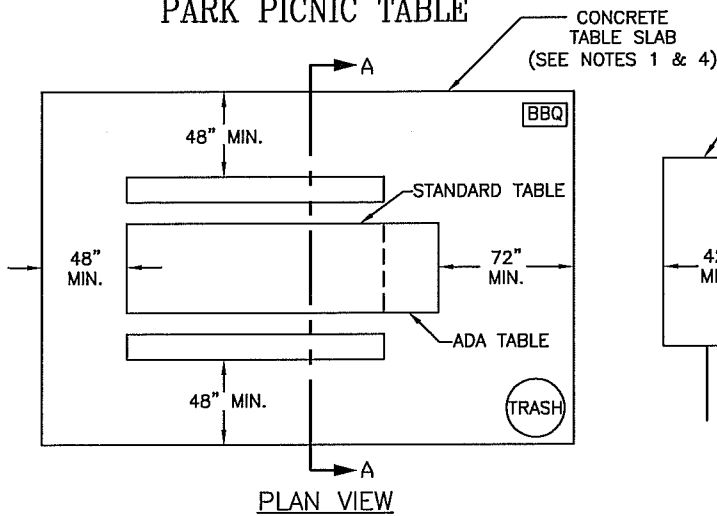
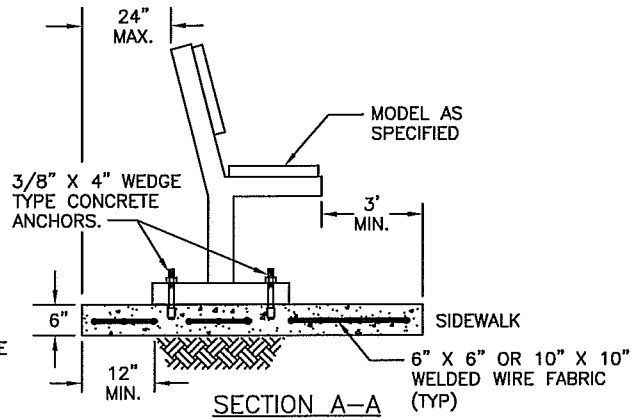


PARK PICNIC TABLE

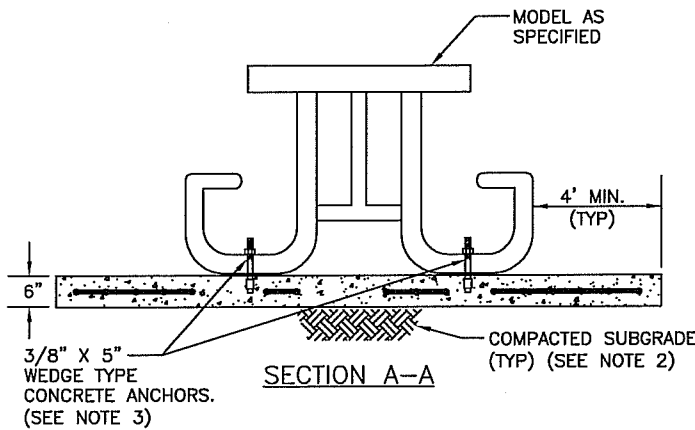

PARK BENCH

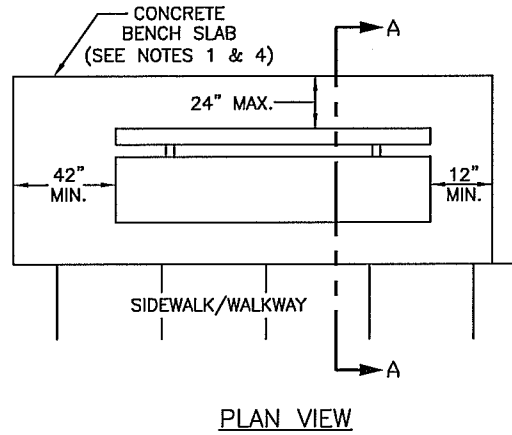

NOTES:

1. CONCRETE SLABS TO BE CLASS 2, MEDIUM SWEAT FINISH.
2. COMPACT SUBGRADE TO 90% REL. COMPACTION PER CALTRANS T.M. 216.
3. ANCHORS MAY VARY ACCORDING TO BENCH AND TABLE MODELS.
4. OVERALL EXTERIOR DIMENSIONS OF SLABS WILL VARY AT EACH INSTALLATION.



CITY OF CLOVIS

PICNIC TABLE AND BENCH SLABS

DWG NO.

P-21

REF. STANRDARD SPEC
SECTION 20
LANDSCAPE PLANTING

APPROVED BY:	NO.	REVISED	BY	APPROVALS			SCALE: NTS
CITY ENGINEER		01-19-11	BGJ	CM	OTHER		DRAWN BY: JA
DATE: 9/29/11				DRU	OTHER		SHEET 1 OF 1
				PUD	OTHER		