



6" X 7" DEEP CL. 2
CONCRETE CURB, 3 SIDES.

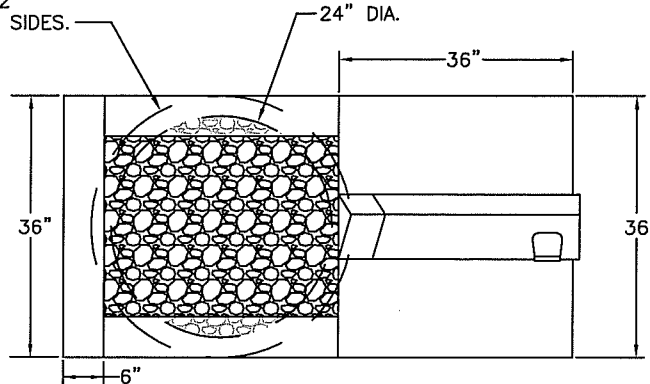

PLAN VIEW

INSTALL HAWS MODEL 3202
OR APPROVED EQUAL DRINKING FOUNTAIN
PER MANUFACTURER'S SPECIFICATIONS.

FILL BOTTOM 4'-8" WITH 3/4"
CRUSHED ROCK, AND TOP 4"
WITH 4" COBBLE.

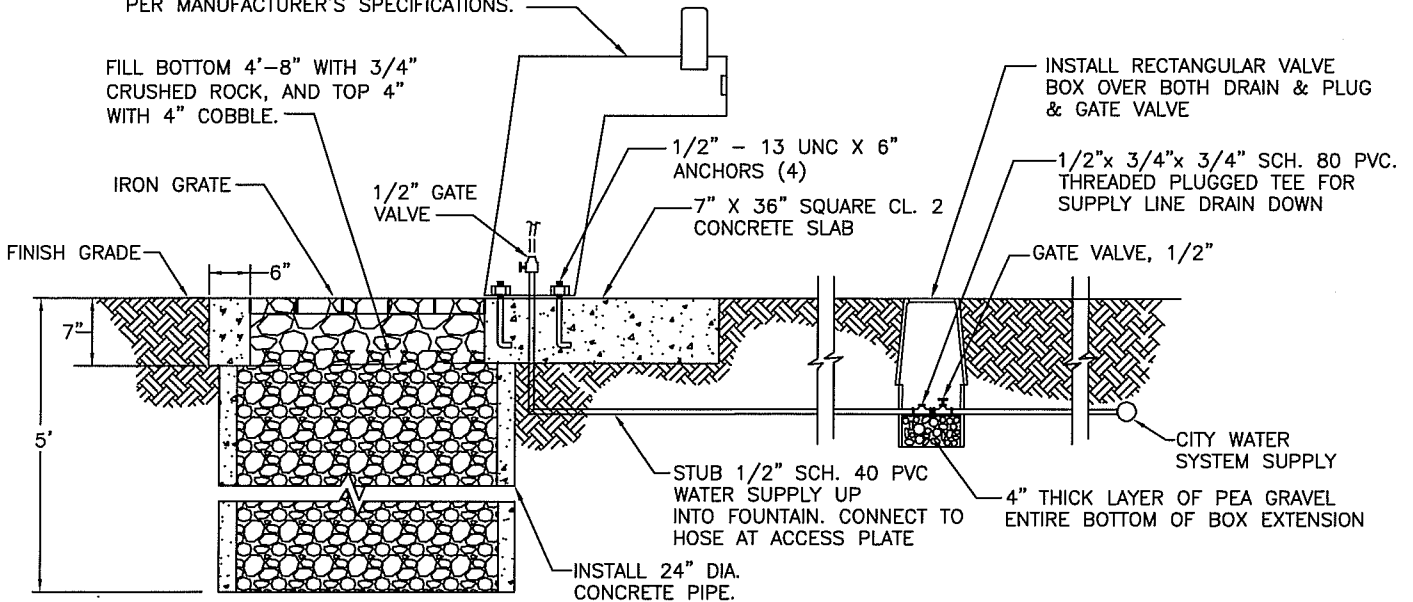

ELEVATION



CITY OF CLOVIS

DWG NO.

P-22

DRINKING FOUNTAIN

REF: STD. SPECS
N/A

APPROVED BY:

CITY ENGINEER

DATE:

[Handwritten signature]
7/19/11

NO.	REVISED	BY	APPROVALS
	01-24-11	BGJ	CM <i>[Signature]</i>
	06-15-11	BGJ	DRU <i>[Signature]</i>
			PUD <i>[Signature]</i>
			OTHER _____
			OTHER _____
			OTHER _____

SCALE: NTS

DRAWN BY: JA

SHEET 1 OF 1