


ON SITE INLET DETAIL

* IN LIEU OF DEPRESSED INLET A CRISTY NO. U-23 CATCH BASIN (2'x2'x2' MIN. DEPTH) WITH HEAVY DUTY TRAFFIC GRATE TO WITHSTAND TRAFFIC LOADING, OR A BROOKS W-100 SERIES 2'x3' UTILITY BOX NO. 100TG. TRAFFIC GRATE OR APPROVED EQUAL MAY BE USED.

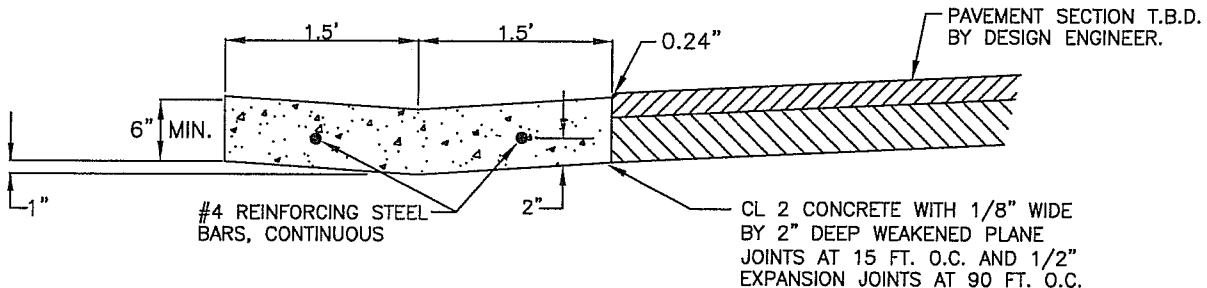

SECTION A-A

SURFACE DRAINAGE TO ALLEY ONLY BY WRITTEN APPROVAL OF THE CITY ENGINEER.



CITY OF CLOVIS

DWG NO.
SD-5

LOT DRAINAGE DETAIL

STANDARD REF:
N.A.

APPROVED BY:

NO.

REVISED

BY

APPROVALS

SCALE: NTS

CITY ENGINEER

DATE: 4/29/09

03-16-09

BGJ

CM
DRU
PUD

DRAWN BY: JA

SHEET 1 OF 1