


RIGHT-OF-WAY LINE

RIGHT-OF-WAY LINE

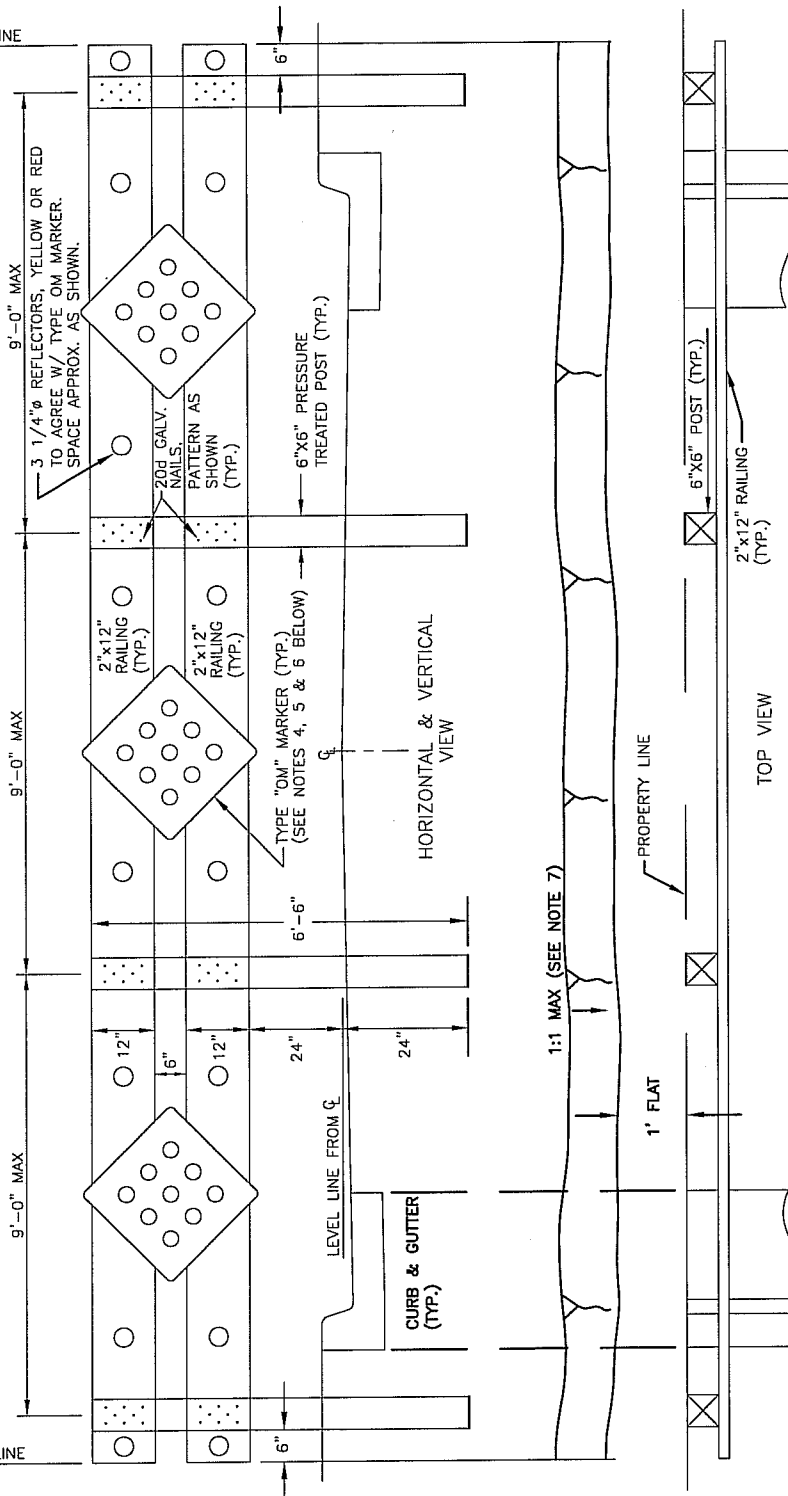

NOTES:

1. TIMBER: POSTS - PRESSURE TREATED HEM FIR.
RAILING - HEM FIR.
2. PAINT: TWO COATS OF 100% ACRYLIC "SCHOOL BUS" YELLOW PAINT SHALL BE APPLIED TO ALL WOOD SURFACES.
3. BARRICADE MUST BE INSTALLED FULL WIDTH OF RIGHT-OF-WAY. ADD SECTIONS AS NECESSARY.
4. TYPE OM1-1 YELLOW MARKER USED TO WARN OF UNIMPROVED CONDITIONS AHEAD.
5. TYPE OM4-1 RED MARKER USED TO MARK THE END OF A STREET.
6. TYPE OM MARKERS TO CONFORM CAL MUTCD SPECIFICATIONS.
7. FOR DIFFERENCE IN ELEVATION GREATER THAN 6" BETWEEN FRONT AND REAR OF BARRICADE, GRADE AS SHOWN.
8. WHERE RETAINING WALL IS LOCATED ADJACENT TO BARRICADE, BARRICADE SHALL BE SEPARATED FROM WALL, AND NOT INSTALLED AS PART OF THE WALL.



CITY OF CLOVIS

TEMPORARY TIMBER BARRICADE

DWG NO.

ST-13

REF.: STD. SPECIFICATIONS

APPROVED BY:

CITY ENGINEER

DATE:

[Signature]
6/6/12

NO.

REVISED

BY

APPROVALS

	06-16-09	BGJ
	01-14-11	BGJ
	05-29-12	PAA

CM
DRU
PUD

[Signature]

SCALE: NTS

DRAWN BY: JA

SHEET 1 OF 1