




NOTE:
 SIGN POSTS SHALL BE 2" X 2" X 12 GAUGE
 SQUARE GALVANIZED STEEL, PERFORATED, EXCEPT
 FOR TYPE K-1 (CA) OBJECT MARKER WHICH SHALL
 BE SCHED. 80 PVC, 2-1/4" O.D. MIN, WITH
 FLANGE. EPOXY TO CURB.

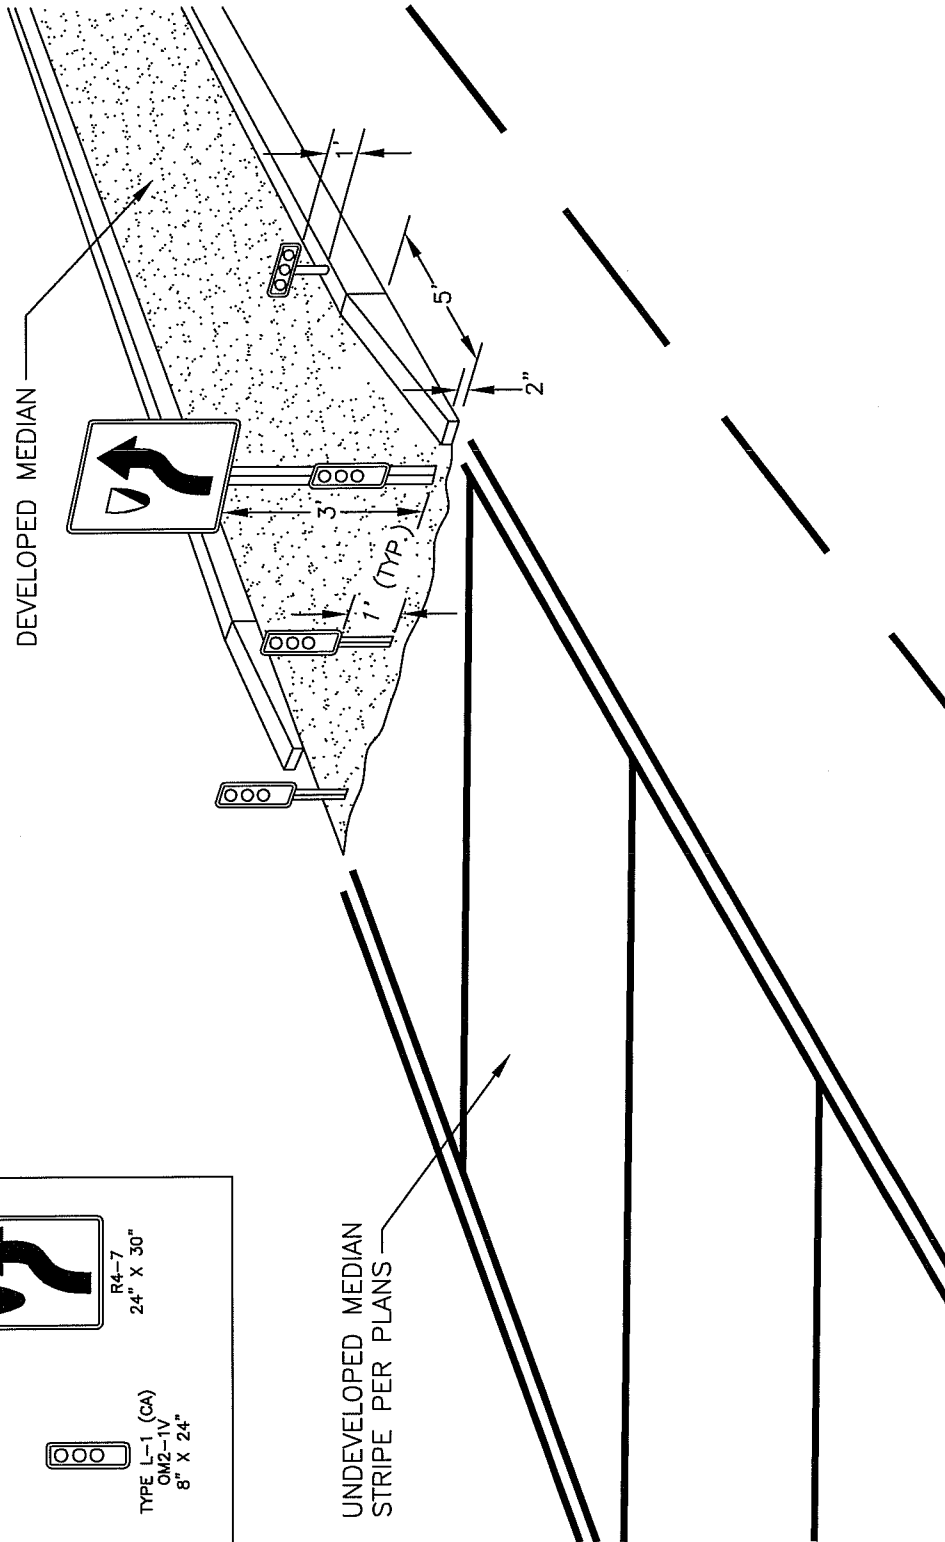


KEY

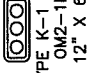

TYPE K-1 (CA)
OM2-1H
12" X 6"



TYPE L-1 (CA)
OM2-1V
8" X 24"

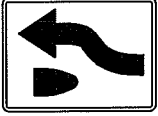

R4-7
24" X 30"





CITY OF CLOVIS

MEDIAN TRANSITION STANDARD

DWG NO.
ST-14

REF.:
STD. SPECIFICATIONS
SECTION 84

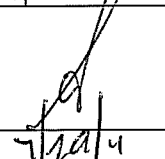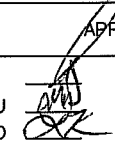APPROVED BY: CITY ENGINEER DATE:	NO.	REVISED	BY	APPROVALS
	---	05-20-09	BGJ	 CM DRU PUD
	---	01-14-11	BGJ	

SCALE: NTS
 DRAWN BY: JA
 SHEET 1 OF 1