


- NOTES:**
1. ACCESSIBLE ROUTE SHALL COMPLY WITH ADA REQUIREMENTS, TYPICALLY CONCRETE SIDEWALK, 2% MAX. SLOPE ANY DIRECTION.
  2. BUS BOARDING AREA ACCESSIBLE ROUTE, & SHELTER SHALL BE CLEAR SPACE. NO SIGNS, TRASH RECEPTACLES, ETC.

- NOTES:**
- A. THIS TYPE OF BUS STOP SHALL ONLY BE USED IN UNDEVELOPED AREAS IN SPECIFIC RESPONSE TO INDIVIDUAL SPECIAL NEED.

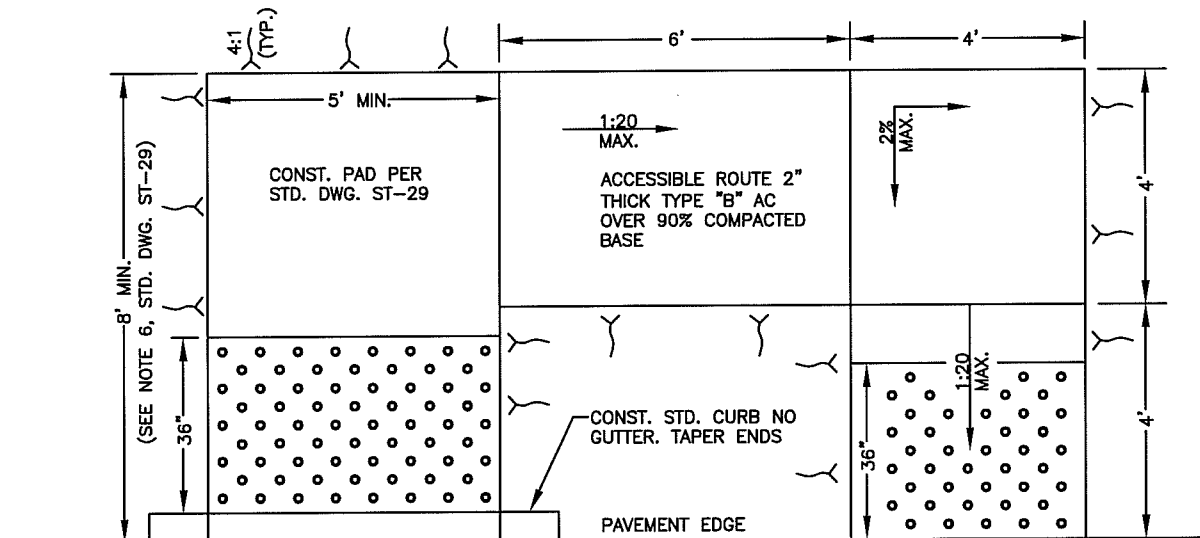

BUS BOARDING AND ALIGHTING AREA, UNDEVELOPED LOCATIONS, NO CURB, GUTTER, SIDEWALKS (SEE NOTE A)



# CITY OF CLOVIS

DWG NO.  
**ST-29A**

## BUS STOP

REF.  
N.A.

APPROVED BY:

NO.

REVISED

BY

APPROVALS

SCALE: NTS

CITY ENGINEER

DATE:

*[Signature]*  
7/29/11

07-14-09  
01-14-11

BGJ  
BGJ

CM  
DRU  
PUD

*[Signatures]*

DRAWN BY: BGJ

SHEET 1 OF 1