



PLAN VIEW

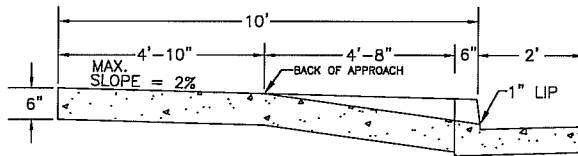

SECTION A-A

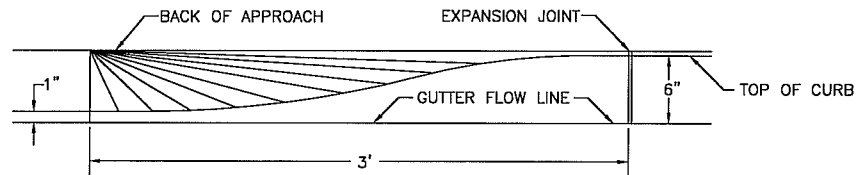

ELEVATION

NOTES:

1. APPROACHES AND SIDEWALK SHALL BE CLASS 3 CONCRETE. APPROACHES, SIDEWALK BEHIND APPROACH CURBS & GUTTERS SUBGRADE, COMPACT TO 95%. OTHER SIDEWALK SUBGRADE COMPACT TO 90%.
2. BROOM FINISH ON APPROACH AND ON SIDEWALK. MED. SWEAT FINISH ON SIDEWALK IS OPTIONAL OR AS DIRECTED BY THE ENGINEER. DEEP SCORE MARK IN CENTER OF APPROACH WHEN THROAT IS WIDER THAN 20'.
3. BROOM FINISH SHALL BE PERPENDICULAR TO THE PATH OF TRAVEL ON SIDEWALKS, AND PARALLEL TO THE PATH OF TRAVEL ON CURB & GUTTER.
4. NOT MORE THAN 60% OF CURB FACE MAY BE USED FOR DRIVEWAY APPROACH OPENING.
5. EXPANSION JOINT MATERIAL SHALL CONSIST OF 1/4" PREMOLDED JOINT FILLER MEETING ASTM DESIGNATION D 1751.
6. ALL WORK CONSTRUCTED BY THIS STANDARD SHALL BE COMPLETED IN COMPLIANCE WITH CURRENT ADA REGULATIONS.



CITY OF CLOVIS

DWG NO.

ST-8

DRIVEWAY APPROACH 10' CURB PATTERN

REF.: STD. SPECIFICATIONS

APPROVED BY:

CITY ENGINEER

DATE:

[Signature]
c/6/12

NO.

REVISED

BY

APPROVALS

12-29-11

BGJ

CM

DRU

PUD

05-29-12

PAA

[Signature]

SCALE: NTS

DRAWN BY: JA

SHEET 1 OF 1