

LIP OF GUTTER, FACE OF CURB, DIKE OR EDGE OF OIL AS THE CASE MAY BE.


SUPPLY AND INSTALL BUSHINGS ON ALL CONDUITS.

PER STD. SPECS, PULL BOX NO. 6 W/EXT. OR AS NOTED ON CONST. PLANS.

TWIST CONDUCTORS 2 TURNS PER FOOT FROM CONDULET TO PULL BOX IN ALL P.V.C. LEAD-IN CONDUITS.

< DENOTES DIRECTION OF CURRENT FLOW.

SECTION A-A

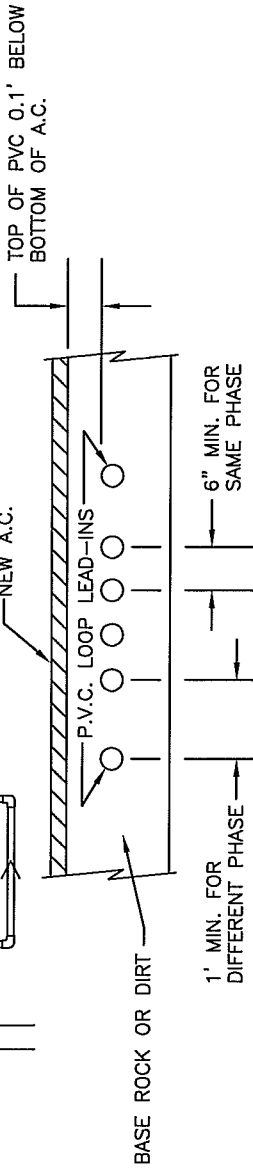

# CITY OF CLOVIS

## PVC LOOP INSTALLATION DETAIL

DWG NO. **TS-2A**

REF.: STANDARD SPEC. SECTION 86

APPROVED BY:  
CITY ENGINEER  
DATE: 7/29/11

| NO. | REVISED  | BY  |
|-----|----------|-----|
|     | 04-15-09 | BGJ |
|     | 01-18-11 | BGJ |

APPROVALS  
CM  
DRU  
PUD

SCALE: NTS  
DRAWN BY: JA  
SHEET 1 OF 1