

FIG. "A": '138' CABLE TERMINATIONS

	PRIMARY DETECTORS			#1 AUX. DETECTOR			#2 AUX. DETECTOR		
	YEL	ORN	BLU	YEL	ORN	BLU	YEL	ORN	BLU
EVA	4	2	6	2	1	6	3	1	6
EVB	7	3	9	4	7	12	5	7	12
EVC	5	2	6	8	1	6	9	1	6
EVD	8	3	9	10	7	12	11	7	12
	TB 9			TB A					

FIG "B": CONVENTIONAL PHASE ASSIGNMENTS


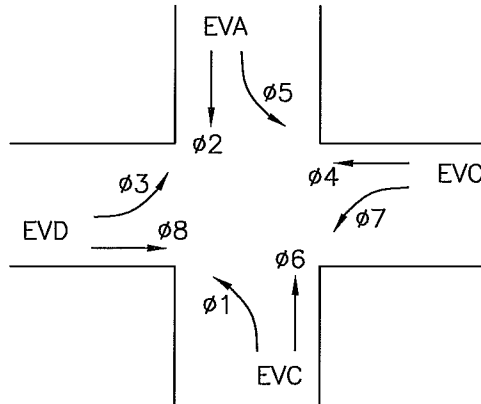


FIG. "C": CONVENTIONAL INPUT FILE ASSIGNMENTS

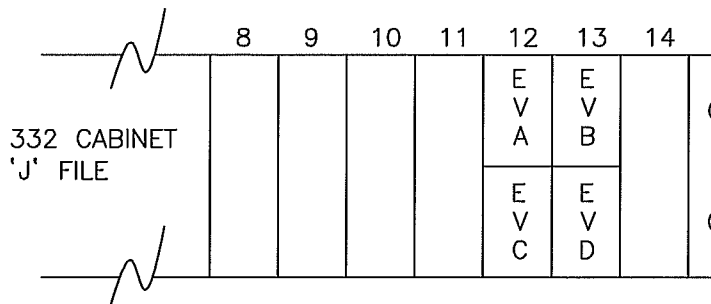

CITY OF CLOVIS

OPTICOMTM DETECTOR ASSIGNMENTS

DWG NO.
TS-6D

REF.:
STANDARD SPEC.
SECTION 86

APPROVED BY:

CITY ENGINEER
DATE: 7/29/11

NO.	REVISED	BY
	04-16-09	BGJ
	01-18-11	BGJ

APPROVALS
CM
DRU
PUD

SCALE: NTS
DRAWN BY: JA
SHEET 1 OF 1