


MAJOR STREET 4 LANE UNDIVIDED

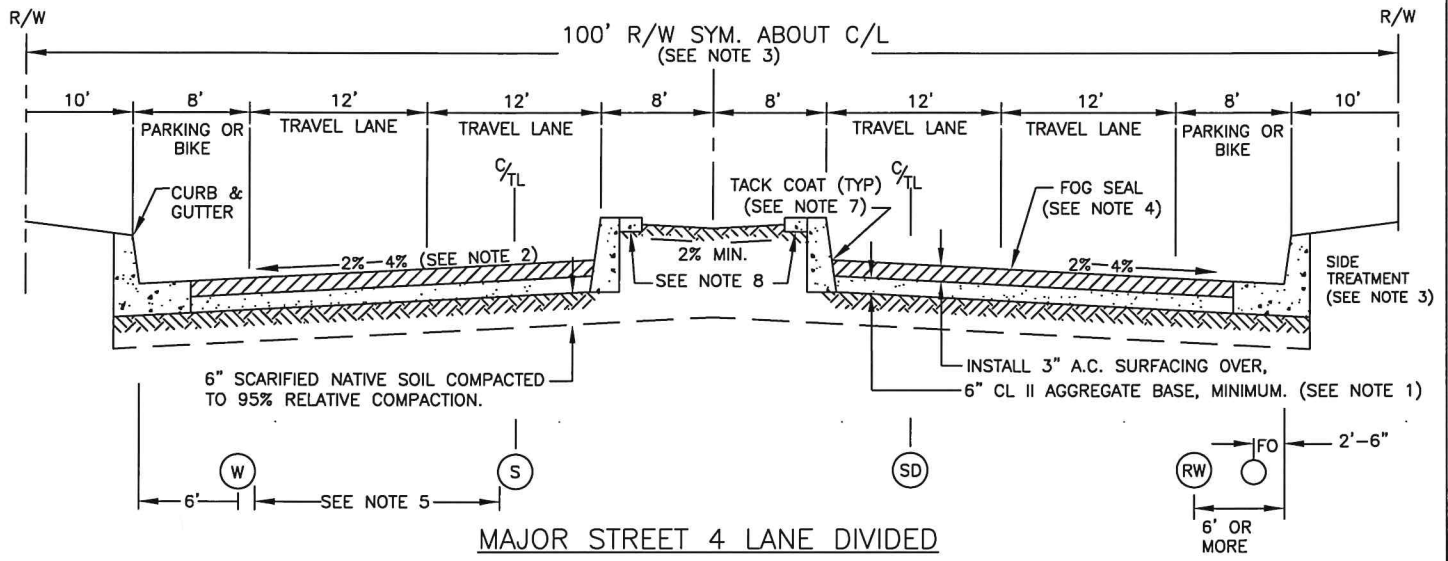

MAJOR STREET 4 LANE DIVIDED

NOTES:

1. ROADWAY STRUCTURAL SECTIONS SHOWN ARE MINIMUMS. ACTUAL STRUCTURAL COMPONENT VALUES SHALL BE DETERMINED BY SOILS/TRAFFIC ANALYSES FOR "R" VALUE AND TRAFFIC INDEX (TI). IN NO CASE SHALL THE ACTUAL STRUCTURAL SECTION BE LESS THAN THE MINIMUMS SHOWN.
2. PAVEMENT CROSS-SLOPES ARE MINIMUM-MAXIMUM VALUES.
3. SIDEWALK PATTERNS AND R/W WIDTH WILL VARY WITH LOCATION. SEE STD. DRAWING ST-5 FOR "CONCRETE CURB & GUTTER AND SIDEWALK."
4. FOG SEAL SHALL BE APPLIED WHEN SPECIFIED.
5. ALL WET UTILITY SPACING MUST COMPLY WITH THE STATE WATERWORKS STANDARDS (CALIFORNIA CODE OF REGULATIONS (CCR), TITLE 22, DIVISION 4, CHAPTER 16). SEE STANDARD SPECIFICATIONS AND STD DWG S-8, S-8A, AND S-9.
6. ADDITIONAL R/W MAY BE REQUIRED FOR BICYCLE LANES AND BUS TURNOUTS.
7. APPLY TACK COAT TO GUTTER PAN/MEDIAN CURB FACE PRIOR TO PAVING.
8. THE MEDIAN SHALL INCLUDE AREA FOR A STAMPED CONCRETE MAINTENANCE STRIP BUT ONLY BE INSTALLED IF SO DIRECTED BY THE CITY ENGINEER.







CITY OF CLOVIS

DWG NO.
ST-3

FOUR LANE MAJOR STREET SECTIONS AND UTILITY LOCATIONS

REF.: STD. SPECIFICATIONS SECTIONS 19, 26, 37, 39, 73, APPENDIX

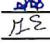APPROVED BY:	NO.	REVISED	BY	APPROVALS	SCALE: NTS
CITY ENGINEER  2020-12-10 DATE: 15:33:40-08'00"		01-13-11	BGJ	CM 	DRAWN BY: JA
		10-27-15	CGV	DRU 	
	3	02-11-20	CGV	PUD 	SHEET 1 OF 1