


TERMINAL STRIP



NOTES:

1. INSTALL SINGLE CONDUCTOR COLOR CODED #14 THWN COPPER WIRE BETWEEN TERMINAL STRIP AND EACH SIGNAL ASSEMBLY AND CONNECT.
2. THE CABLES THAT COMPRISE A SIGNAL PHASE SHALL HAVE AN IDENTIFICATION BAND PLACED NEAR THE END OF TERMINATION POINTS AND IN EVERY PULL BOX. THE IDENTIFICATION BAND SHALL BE A 3/8" PLASTIC STRIP AND INSTALLED WITH NON-FERROUS PERMANENT FASTENER. ALL CABLES SHALL BE LABELED PER PHASING SHOWN ON PLANS.
3. ALL CRIMP STYLE LUGS AND THE ENDS OF STRANDED CONDUCTORS SHALL BE SOLDERED.

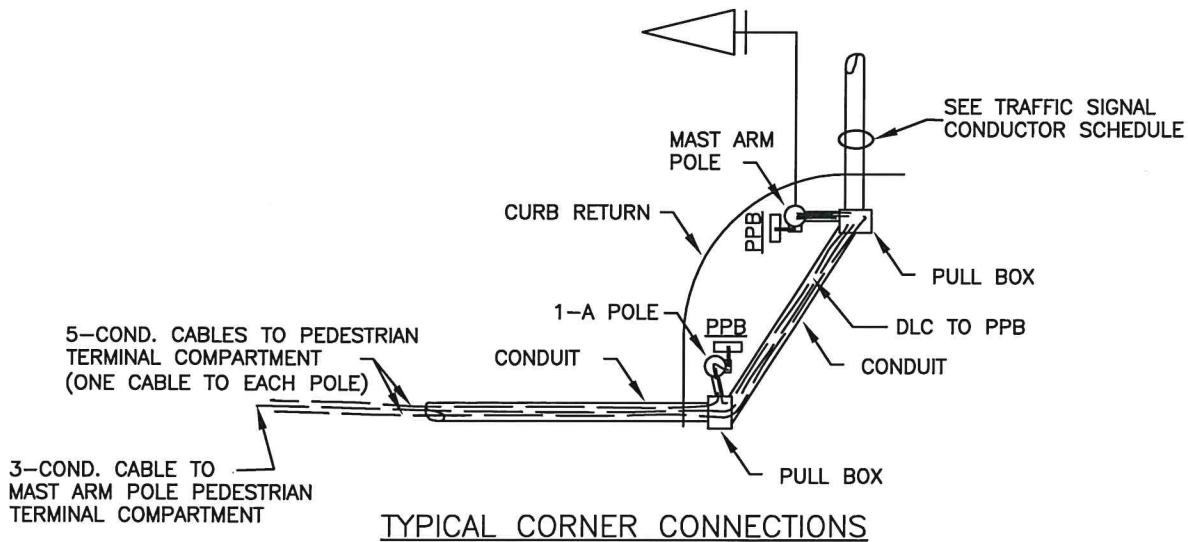

CITY OF CLOVIS

DWG NO.
TS-4A

PEDESTRIAN SIGNAL TERMINAL LOCATIONS

REF.:
STANDARD SPEC.
SECTION 86

APPROVED BY: 	NO.	REVISED	BY	APPROVALS	SCALE: NTS
CITY ENGINEER		04-15-09	BGJ	CM	DRAWN BY: JA
DATE: 5/19/2020		01-18-11	BGJ	DRU	
	3	12-02-19	CGV	PUD	SHEET 1 OF 1