

FIG. "A": '138' CABLE TERMINATIONS

	PRIMARY DETECTORS			#1 AUX. DETECTOR			#2 AUX. DETECTOR		
	YEL	ORN	BLU	YEL	ORN	BLU	YEL	ORN	BLU
EVA	4	2	6	2	1	6	3	1	6
EVB	7	3	9	4	7	12	5	7	12
EVC	5	2	6	8	1	6	9	1	6
EVD	8	3	9	10	7	12	11	7	12
TB 9			TB A						
332 CABINET									

FIG "B": CONVENTIONAL PHASE ASSIGNMENTS


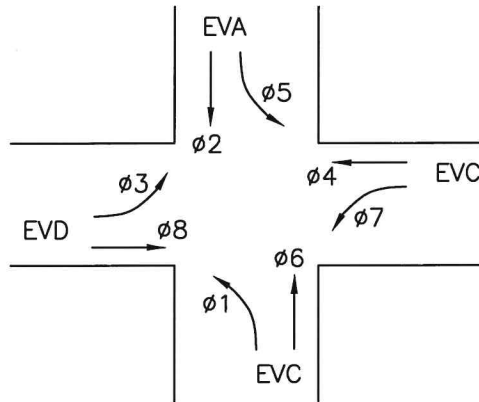


FIG. "C": CONVENTIONAL INPUT FILE ASSIGNMENTS

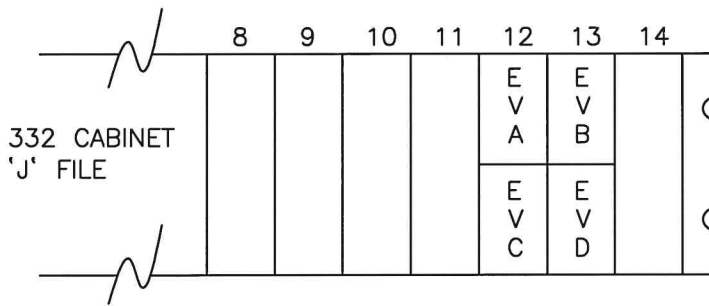

# CITY OF CLOVIS

## OPTICOM<sup>TM</sup> DETECTOR ASSIGNMENTS

DWG NO.  
**TS-6D**

REF.:  
STANDARD SPEC.  
SECTION 86

APPROVED BY:

CITY ENGINEER

DATE: 6-15-2020

NO.

REVISED

BY

APPROVALS

04-16-09

BGJ

CM

DRU

PUD

01-18-11

BGJ

02-12-20

CGV

SCALE: NTS

DRAWN BY: JA

SHEET 1 OF 1