



NOTE:

SIGN POSTS SHALL BE 2" X 2" X 12 GAUGE SQUARE GALVANIZED STEEL, PERFORATED.

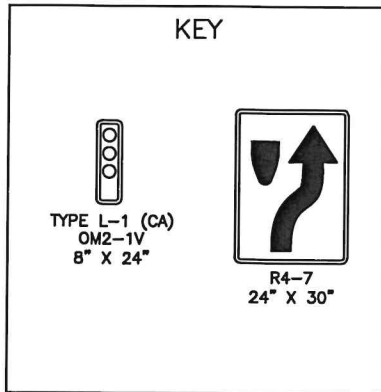

DEVELOPED MEDIAN

UNDEVELOPED MEDIAN STRIPE PER PLANS

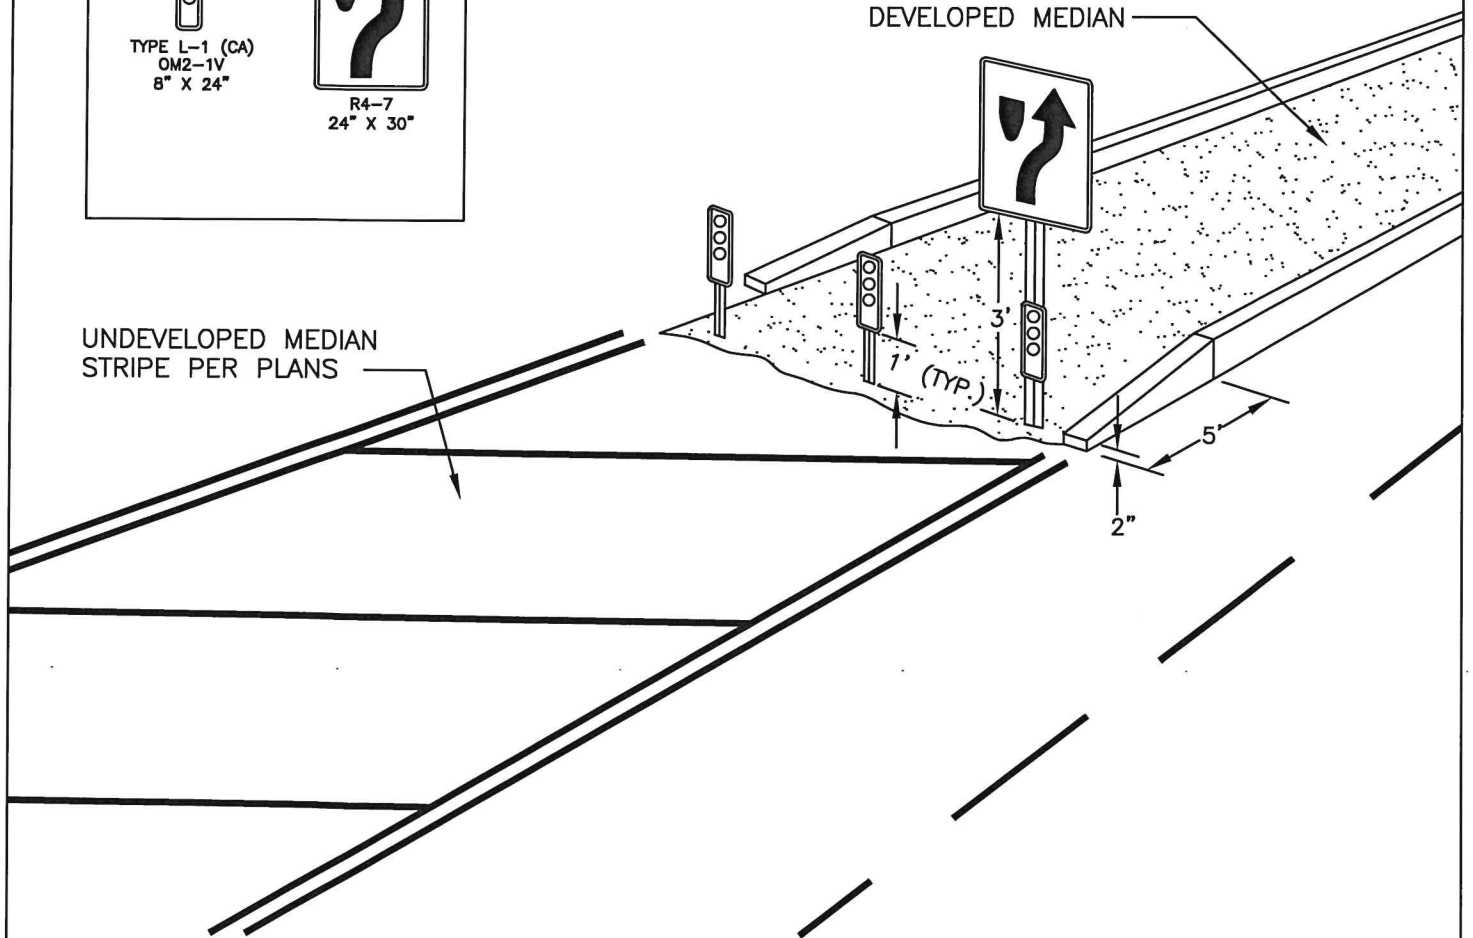

CITY OF CLOVIS

DWG NO.

ST-14

MEDIAN TRANSITION STANDARD

REF.:
STD. SPECIFICATIONS
SECTION 84

APPROVED BY:

CITY ENGINEER

DATE: 4/5/21

NO.	REVISED	BY	APPROVALS
	05-20-09	BGJ	CM
	01-14-11	BGJ	DRU
	03-27-19	CGV	PUD

SCALE: NTS

DRAWN BY: JA

SHEET 1 OF 1