


A	B	C	D	E	F	G
0°	8'6"	22'	15'	-	32'	0'
45°	9'6"	20'	14'	21'	56'	5'
60°	9'6"	20'	17'	22'	61'	5'
90°	10'0"	20'	26'	-	66'	0'

A-PARKING ANGLE
 B-STALL WIDTH
 C-STALL LENGTH
 D-AISLE WIDTH
 E-STALL TO CURB
 F-CURB TO CURB
 G-PROPERTY LINE TO STALL

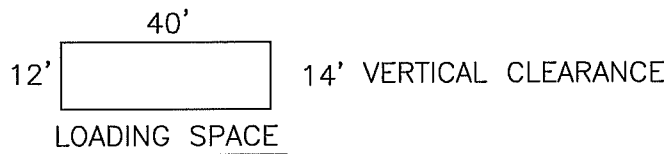

NOTE:

THIS DRAWING CONTAINS NO PROVISIONS FOR DISABLED PARKING. THE DESIGNER SHALL INCORPORATE SUCH PROVISIONS COMPLYING WITH FEDERAL AND STATE STANDARDS.



CITY OF CLOVIS

PARKING LOT STANDARDS

DWG NO.
M-6

REF. STD. SPECIFICATIONS SECTION 84

APPROVED BY:	NO.	REVISED	BY	APPROVALS	SCALE: NTS
CITY ENGINEER DATE: <i>1/11/11</i>		07-17-09	BGJ	CM DRU PUD <i>[Signature]</i>	DRAWN BY: JA
		01-18-11	BGJ		SHEET 1 OF 1