


NOTES:

1. FRAME AND COVER SHALL BE KEARNEY
FOUNDRY PART NO. KP-1000,
D&L FOUNDRY PART NO. A-1000,
OR APPROVED EQUAL.
2. "CITY OF CLOVIS SANITARY SEWER" TO
APPEAR ON LID. LETTERS TO BE 3/4"
HIGH.
3. ALL MATERIALS USED IN MFG.
SHALL CONFORM TO ASTM 48-30.

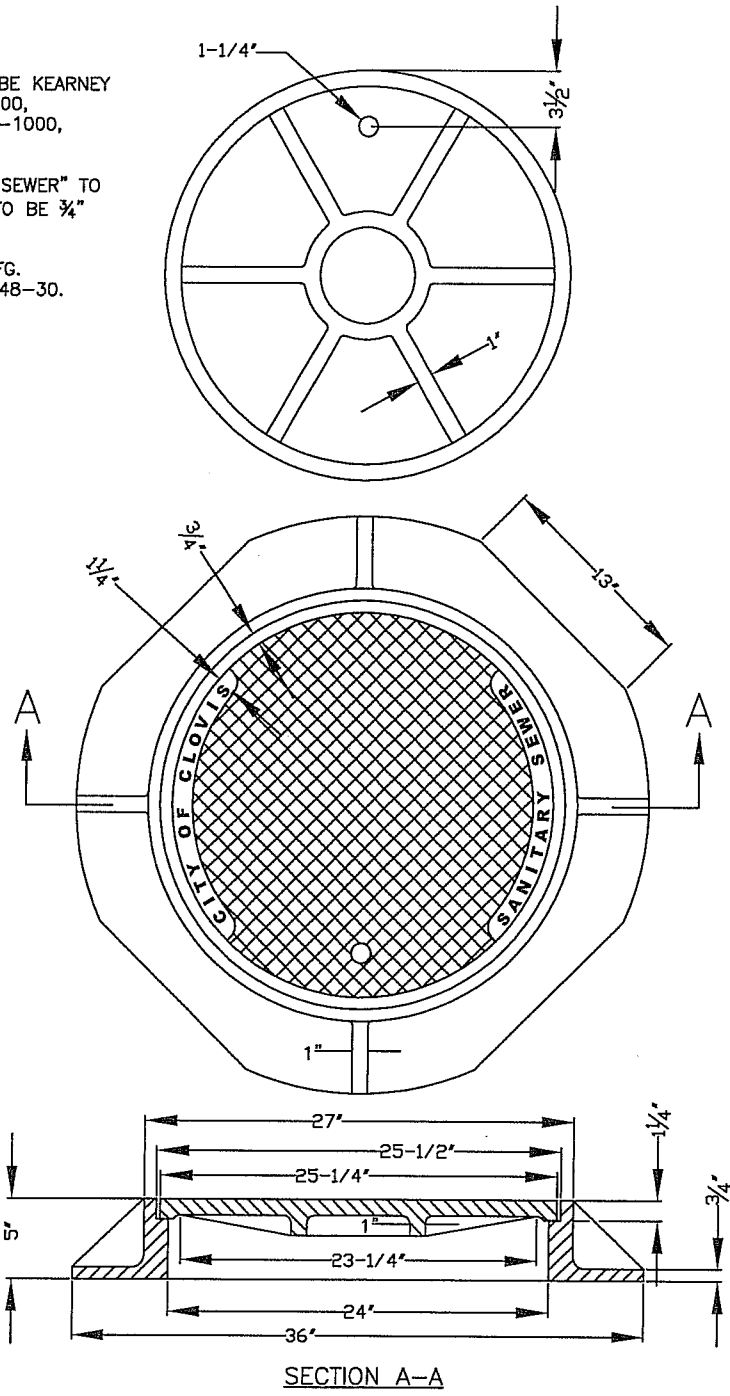

SECTION A-A



CITY OF CLOVIS

DWG NO.

S-5

SEWER MANHOLE FRAME AND COVER

REF. STD. SPECIFICATIONS
SECTION 64

APPROVED BY:

CITY ENGINEER

DATE:

6/29/09

NO.	REVISED	BY	APPROVALS
	03-04-09	BGJ	CM DRU PUD

SCALE: NTS

DRAWN BY: BGJ

SHEET 1 OF 1