


# CITY OF CLOVIS

## TYPICAL FENCE AND CORNER CUTOFF STANDARDS

R-1 ZONE

JUNE 1, 1971

note: corner cutoff required at intersection of street or alley.

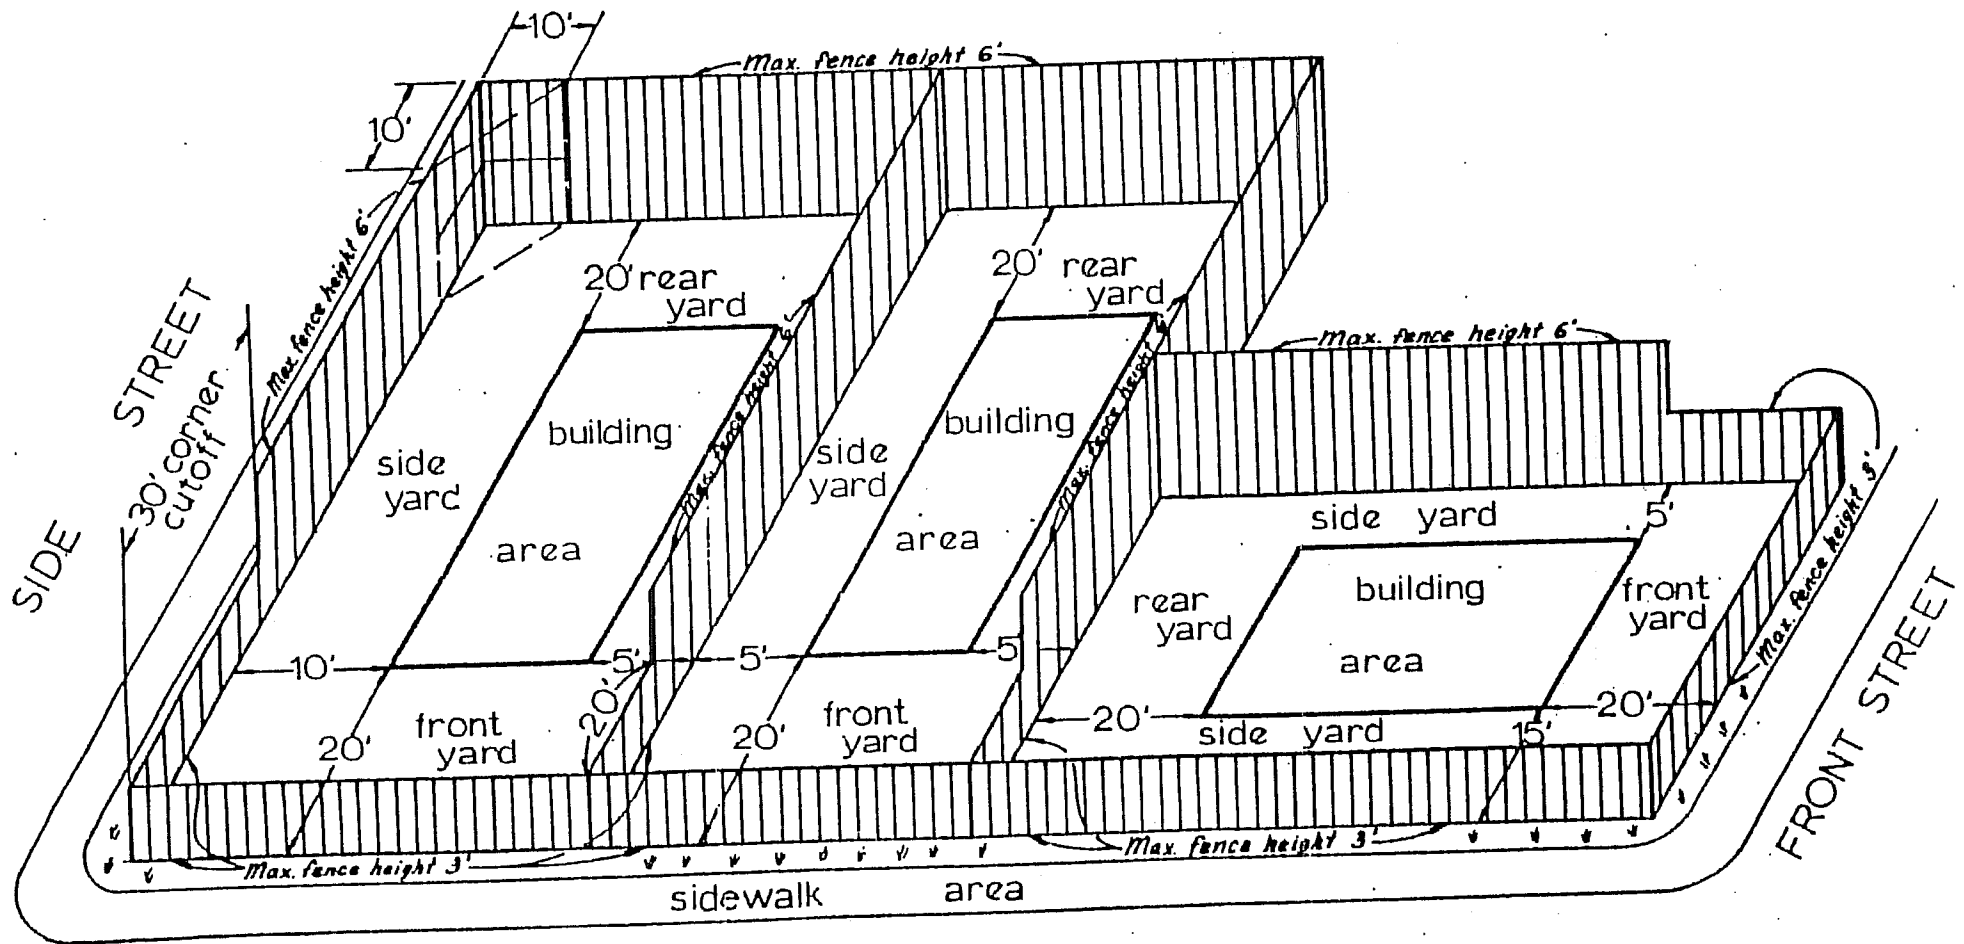

CORNER LOT

INTERIOR LOT

REVERSED CORNER LOT